



**India Security Press,**  
**(A UNIT OF SECURITY PRINTING & MINTING CORPORATION OF INDIA**  
**LTD.)WHOLLY OWNED BY GOVERNMENT OF INDIA**  
**Nashik Road-422101 (Maharashtra)**  
**(ISO-9001:2008 & 14001:2004 Certified Company)**  
**Miniratna Category-I, CPSE**  
**Tel.No:+91-253-2-402200;Fax No:+91-253-2462718,2466389**  
**e-mail: purchase.isp@spmcil.com Web:http://ispnasik.spmcil.com**  
**CIN: U22213DL2006GOI144763 GSTIN: 27AAJCS6111J2Z7**

PR Number	PR Date	Indenter	Department
12006472	01.09.2025	MNT-CIV	MNT-CIV

**Not Transferable**

**Security Classification: Non-Security**

**TENDER DOCUMENT FOR: Providing & laying of paver blocks with allied civil works at Green Gate Avenue of ISP and Electrical Work of Landscape of AVENUE GREEN GATE**

**Tender Number: SPMCIL/ISP/PPP-ET/6000019402**

**CPP ID: 2025\_SPMCI\_247254\_1**

**This Tender Document Contains \_\_38\_\_ Pages.**

**Details of Contact person in SPMCIL regarding this tender:**

**Name:** Diganta Kumar Deka,

**Designation:** Addl. General Manager (Materials)

**Address:** ISPN (India Security Press, Nashik) India

### ***Disclaimer***

The information contained in this Bid Document or subsequently provided to Bidder(s), whether verbally or in documentary or any other form by or on behalf of the Security Printing and Minting Corporation Limited (hereafter referred to as the "Purchaser") or any of its employees or associated agencies, is provided to Bidder(s) on the terms and conditions set out in this Bid Document and such other terms and conditions subject to which such information is provided.

This Bid Document is not an agreement and is neither an offer nor invitation by the Purchaser to the prospective Bidder(s) or any other party hereunder. The purpose of this Bid Document is to provide the Bidder(s) with information to assist them in the formulation of their proposal submission. This Bid document does not purport to contain all the information Bidder(s) may require. This Bid document may not be appropriate for all bidders, and it is not possible for the Purchaser to consider particular needs of each Bidder. Each Bidder should conduct its own investigation and analysis, and should check the accuracy, reliability, and completeness of the information in this document and obtain independent advice from appropriate sources.

Information provided in this Bid Document to the Bidder(s) is on a wide range of matters, some of which may depend upon interpretation of law. The information given is not intended to be an exhaustive account of statutory requirements and should not be regarded as a complete or authoritative statement of law. The Purchaser, its employees and other associated agencies accept no responsibility for the accuracy or otherwise for any interpretation or opinion on law expressed herein.

This Bid document and ensuing bids; communications and Contracts would alone determine the legal and commercial relationship between the bidders/ contractors and the Purchaser. No other Government or Purchaser's document/ guidelines/ Manuals including its Procurement Manual (which are for internal and official use of its officers), have any locus standi in such a relationship. These documents/ guidelines/ Manuals therefore should not be cited or referred in any legal or dispute resolution or grievance redressal proceedings.

The Purchaser, its employees and other associated agencies make no representation or warranty and shall have no liability to any person, including any Bidder under any law, statute, rules or regulations or tort, principles of restitution or unjust enrichment or otherwise for any loss, damages, cost or expense which may arise from or be incurred or suffered on account of anything contained in this Bid Document or otherwise, including the accuracy, adequacy, correctness, completeness or reliability of the Bid Document and any assessment, assumption, statement or information contained therein or deemed to form part of this Bid Document or arising in any way for participation in this Bid Stage.

The Purchaser, its employees and other associated agencies also accept no liability of any nature whether resulting from negligence or otherwise howsoever caused arising from reliance of any Bidder(s) upon the statements contained in this Bid Document.

The Purchaser may in its absolute discretion, but without being under any obligation to do so, update, amend or supplement the information, assessment or assumptions contained in this Bid Document.

The issue of this Bid Document does not imply that the Purchaser is bound to select Bidder(s) and the Purchaser reserves the right to reject all or any of the Bidders or Bids or to decide to drop the procurement process at any stage without assigning any reason.

The Bidder(s) shall bear all its costs associated with or relating to the preparation and submission of their Bids including but not limited to preparation, copying, postage, delivery fees, expenses associated with any submission of samples, demonstrations or presentations which may be required by the Purchaser or any other costs incurred in connection with or relating to their Bids. All such costs and expenses will remain with the Bidder(s) and the Purchaser shall not be liable in any manner whatsoever for the same or for any other costs or other expenses incurred by a Bidder(s) in preparation or submission of the Bid, regardless of the conduct or outcome of the Bidding Process.

This disclaimer forms an integral part of the Bid document and shall supplement but not supplant the provision of the Bid Document.

\*\*\*

# SECTION I: NOTICE INVITING TENDER (NIT)

## INDIA SECURITY PRESS

(A Unit of Security Printing and Minting Corporation of India Limited)

Wholly owned by Government of India

Nashik Road – 422 101 (Maharashtra) Tel No 00 91 253 2402200, Fax No 00 91 253 2462718

Website: [www.spmcil.com](http://www.spmcil.com), email: [purchase.isp@spmCIL.com](mailto:purchase.isp@spmCIL.com)

### Tender Number: SPMCIL/ISP/PPP-ET/6000019402

1. Sealed tenders are invited from eligible and qualified tenderers for supply of the following

GeM-Availability Report and Past Transaction Summary- GEM/GARPTS/02092025/EYZZ9BKHNW9E

Schedule No.	Brief Description of Goods/ services	Quantity (with unit)	Earnest Money (in Rs.)	Remarks
1	<b>Providing &amp; laying of paver blocks with allied civil works at Green Gate Avenue of ISP and Electrical Work of Landscape of AVENUE GREEN GATE</b>	1 AU	Rs. 1,52,600/- (Rupees One Lakh Fifty Two Thousand Six Hundred Only).	Delivery Schedule As per section VI: List of Requirement and detailed Technical Specification mentioned in Section VII.
Type of Tender (Two Bid/ PQB/ EOI/ RC/ Development/Indigenization/ Disposal of Scrap/ Security Item etc.)			Two Bid, Single stage (two packets), NCB (National Competitive Bidding)	
Security Classification			Non-Security	
Authority in whose favour all tender related financial instruments (FD, DD, Banker's cheque etc) are to be made			India Security Press, Nashik Road, Unit of SPMCIL	
All Financial Instruments to be payable at:			Payable at Nashik	
Date of Pre-bid conference			11:00 Hrs on 08.09.2025	
Dates and place of issue of tender documents:			From 08.09.2025 to 20.09.2025 on e-tendering website <a href="https://etenders.gov.in/e procure/app">https://etenders.gov.in/e procure/app</a> Tender document can only be obtained after registration of tenderer on the website <a href="https://etenders.gov.in/e procure/app">https://etenders.gov.in/e procure/app</a>	
Closing date and time for receipt of tenders			20.09.2025 up to 10.00 Hrs	
Place of receipt of tenders			On e-tendering website <a href="https://etenders.gov.in/e procure/app">https://etenders.gov.in/e procure/app</a> through online mode only duly verified by authorized DSC of vendor.	
Time and date of opening of tenders for Technical Bid. <i>Place, Time, and date of Opening of Price bid would be intimated later on</i>			10:00 Hours on 22.09.2025	
Place of opening of tenders			On e-tendering website <a href="https://etenders.gov.in/e procure/app">https://etenders.gov.in/e procure/app</a> through online mode only	
Type of Tender (Two Bid/ PQB/ EOI/ RC/ Development/Indigenization/ Disposal of Scrap/ Security Item etc.)			Two Bid, Single stage (two packets), NCB (National Competitive Bidding)	
Security Classification			Non-Security	

## 2. Information and instructions for bidders:

The Bidder shall go through the tender document carefully and shall comply with each clause of all the sections of the tender documents.

Prospective Tenderers are advised to go through <https://etenders.gov.in/eprocure/app> and get themselves aware for e-tendering participation requirements.

### REGISTRATION:

- a) Bidders are required to register on the e-tendering portal of CPPP (<https://etenders.gov.in/eprocure/app>).
- b) Upon registration, Vendors/Suppliers must have valid Class-III Digital Signature both Signing & Encryption type Certificate to participate in tenders. DSC can be procured from any of the Licensed Certifying Authorities by Controller of Certifying Authorities, details available at [www.cca.gov.in](http://www.cca.gov.in).

3. Eligibility to participate as per Government of India's Public Procurement (Preference to Make in India) Order 2017 (as amended/ revised) and Ministry of Finance, Department of Expenditure, Public Procurement Division's Orders (Public Procurement 1, 2 and 3) F.No.6/18/2019-PPD dated 23rd/ 24th July 2020 (or any further amendments thereof) regarding eligibility of bidders from neighboring countries shall apply to this tender.

4. Please note that SPMCIL reserves its right to grant Purchase preferences in accordance with Government of India's Public Procurement (Preference to Make in India) Order 2017 (as amended/ revised) and Public Procurement Policy for Micro and Small Enterprises (MSEs) Amendment Order, 2018 (as amended/ revised).

5. Interested tenderers may obtain further information about this requirement from the above office selling the documents. They may also visit our website mentioned above for further details.

6. Tenderers shall strictly ensure that their tenders, duly stamped and signed and authorized by DSC, complete in all respects as per instructions contained in the Tender Documents, will be submitted only through online mode on <https://etenders.gov.in/eprocure/app> on or before the closing date and time indicated in the Para 1 above, failing which the tenders will not be accepted. Bidders must upload their bids along with scanned copies as required enclosures (*including proofs of cost of Tender Documents and EMD as applicable - unless an online payment gateway is provided in the instruction*) as per instructions given in this regard.

Original copies of such scanned uploaded required enclosures(*including proofs of cost of Tender Documents and EMD as applicable - unless an online payment gateway is provided in the instruction*) must reach in physical form within the date and place as provided in such instructions, otherwise their uploaded bid, would be declared as unresponsive.

7. In the event of any of the above-mentioned dates being declared as a holiday/ closed day for the purchase organization, the tenders will be sold/ received/ opened on the next working day at the appointed time.

8. The tender documents are not transferable.

9. The bidder, their affiliates, or subsidiaries – including subcontractors or suppliers for any part of the contract – should not stand declared ineligible/ blacklisted/ banned/ debarred by any Government Agency anywhere in the world, for participating in its tenders, under that country's laws or official regulations. A declaration to this effect shall be submitted by the bidder in the Tender Form (Section X).

10. Undersigned confirms that the required Goods (as per technical specification provided by User Section) are not available on GeM as per "GeM-Availability Report and Past Transaction Summary". The Unique ID is GEM/GARPTS/02092025/EYZZ9BKHNW9E.

11. The Chief General Manager, ISP Nashik reserves the right to accept / reject / cancel any or all tender document without assigning any reason thereof. Chief General Manager, ISP Nashik also reserves the



right to accept the tender in whole or in part. Incomplete documents, not submitted in accordance with the directions issued, will be liable for rejection.

Addl.General Manager (Materials)  
India Security Press, Nashik Road-422101  
Phone No 0253 2402219  
**For and on behalf of**  
Chief General Manager,  
India Security Press, Nashik Road

## **Section II: General Instructions to Tenderer (GIT)**

### **PART I & II: GENERAL INSTRUCTIONS Applicable to all Types of Tenders:**

Please refer the link to <https://spmci.com/uploaddocument/GIT3.0.pdf> for further details.

GIT (Total pages:44)

BIDDERS ARE REQUESTED TO DOWNLOAD 44 PAGES BY CLICKING THE ABOVE SAID LINK AND SUBMIT THE SAME DULY STAMPED AND SIGNED ALONG WITH TENDER DOCUMENT.

### **SECTION III: SPECIAL INSTRUCTIONS TO TENDERERS (SIT)**

The following Special Instructions to Tenderers will apply for this purchase. These special instructions will modify/ substitute/ supplement the corresponding General Instructions to Tenderers (GIT) incorporated in Section II. The corresponding GIT clause numbers have also been indicated in the text below:

In case of any conflict between the provision in the GIT and that in the SIT, the provision contained in the SIT shall prevail. (Clauses of GIT listed below include a possibility for variation in their provisions through SIT. There could be other clauses in SIT as deemed fit.)

Sl. No.	GIT Clause No.	Topic	Modify/ Substitute/ Supplement	SIT Provision
1	3	Eligible Tenderers		As Applicable
2	3.4	Eligible Goods and Services (Origin of Goods)		As Applicable
3	6.1	The tender documents includes:	Modify	SIT 1 (Mentioned below)
4	8	Pre-bid Conference		SIT 2 (Mentioned below)
5	9	Time Limit for receiving request for clarification of Tender Documents	Modify	A tenderer requiring any clarification or elucidation on any issue of the tender document may take up the same with ISP Nashik in writing or by fax/ e-mail/ post. ISP Nashik will respond in writing to such request provided the same is received by ISP Nashik not later than <b>7 days prior</b> to the prescribed date of submission of tender.
5	10.1	The Technical bid to be submitted by Tenderer shall contain the following documents, duly filled in, as required		As Applicable
6	11.2	Tender Currency	Modify	The tenderer shall quote only in Indian rupees
7	12.1	Tender Prices		As Applicable
8	12.2, 33, 36.1	Schedule wise evaluation		Not Applicable
9	12.6	GST details		As Applicable
10	14	PVC Clause & Formula	Modify	Prices quoted by the tenderer shall remain firm and fixed during the currency of the contract and not subject to variation on any account
11	14.4 to 14.7	Exchange Rate Variation (ERV)		Not Applicable
12	16.2 a) to c)	Documents Establishing Tenderer's Eligibility and Qualifications	Modify	As per Section IX: Qualification / Eligibility Criteria
13	18.4, 18.5	Earnest Money Deposit (EMD)	Modify	SIT 3(Mentioned below)
14	19	Tender Validity	Modify	SIT-4(Mentioned below)
15	20.4	Number of Copies of Tenders to be submitted	Modify	Tenderer shall submit their tender in "Original" only.

Sl. No.	GIT Clause No.	Topic	Modify/ Substitute/ Supplement	SIT Provision
16	20.8	Two Bid System	Modify	SIT 5 (Mentioned below)
17	20.9	E-Procurement		Applicable
18	34 and 35.1	Comparison on CIF Destination Basis		Not Applicable
19	35.2 to 35.6	Additional Factors for Evaluation of Offers and Preferential schemes		As Applicable
20	43	Parallel Contract		Not Applicable
21	44.1	Serious Misdemeanours		As Applicable
22	44.3	Integrity Pact		Not Applicable
23	45.1	Notification of Award		As Applicable
24	50	Applicability of additional GIT for rate contracts		Not Applicable
25	51	Applicability of additional GIT for PQB Tenders		Not Applicable
26	52	Applicability of additional GIT for Tender involving Samples		Not Applicable
27	53	Applicability of additional GIT for EOI Tenders		Not Applicable
28	54	Applicability of additional GIT for Tenders for disposal of Scrap		Not Applicable
29	55	Applicability of additional GIT for Development/Indigenization Tenders		Not Applicable
30		Evaluation of Tender		SIT 6 (Mentioned below)
31		Clarification of Tender/Shortfall Documents		SIT 7 (Mentioned below)

**SIT 1:-The tender documents includes:-** The tender documents includes:

- Section I - Notice Inviting Tender (NIT)
- Section II - General Instructions to Tenderers (GIT)
- Section III - Special Instructions to Tenderers (SIT)
- Section IV -General Conditions of Contract (GCC)
- Section V - Special Conditions of Contract (SCC)
- Section VI - List of Requirements
- Section VII - Technical Specifications
- Section VIII - Quality Control Requirements
- Section IX – Qualification/ Eligibility Criteria
- Section X - Tender Form
- Section XII – Vendor Details
- Section XV - Bank Guarantee Form for Performance Security
- Section XVI - Contract Form
- Section XVII: Letter of Authority for attending a Bid Opening
- Section XVIII: Proforma of Bills for Payments
- Section XIX: NEFT Mandate

**SIT 2: Pre- bid conference:** Bidders are requested to attend a pre-bid conference for clarification on technical specifications and commercial conditions of the Tenders on **08.09.2025 on 11:00 hrs** at India Security Press Nashik 422101. Participation is not mandatory, however, in case a bidder chooses not to



participate (or fails to do so) in the pre-bid conference, it would be assumed that they have no issues regarding the Technical/ commercial specifications/ conditions.

**SIT 3: Earnest Money Deposit (EMD):** The required EMD, as mentioned in Section VI, List of requirements submitted along with the tender in techno-commercial offer. The EMD shall be valid for a period of 45 days beyond Bid Validity i.e.  $120+45 = 165$  days. Any short validity, the tender shall be treated as unresponsive. The EMD should be in the Indian Rupees only.

EMD must be submitted along with the tender in form of **Demand Draft/Pay Order / Bankers cheque drawn from any Scheduled Commercial Bank in India** only in favor of India Security Press, Unit of SPMCIL payable at Nashik. Tenderers must upload scanned copies of above document along-with their bids **as proofs of EMD submission**. However, for the purpose of realization, the bidder shall send the demand draft/bankers cheque/pay order **in original** to Mr. Diganta Kumar Deka, Additional General Manager (Materials), Purchase department, India Security Press, Nashik Road, Nashik-422101 through Post or by hand **so as to reach within 5 days time of opening**.

The EMD amount may also be transferred directly through Online Payment on the Bank details of ISP mentioned below:

**Beneficiary name- India Security Press, Nashik (Unit of SPMCIL)**

**Account No.201003551135**

**IFSC Code- INDB0001451**

**Bank Name- IndusInd Bank**

**Branch address- Ashoka Marg, Ground Floor shop No. 5 Aryan Plaza, Ashoka Marg, NASHIK**

In case of online transfer, the details of the transaction must be compulsorily submitted on [purchase.isp@spmcil.com](mailto:purchase.isp@spmcil.com).

Only the firm who are registered under Startups may be exempted from submitting the EMD on producing valid certificate, being a works tender. Otherwise, certificate will not be considered for exemption of EMD.

#### **SIT 4: Tender Validity**

**4.1.** The tenders shall remain valid for acceptance for a period of 120 days after the date of tender opening prescribed in the tender document. Any tender valid for a shorter period shall be treated as unresponsive and rejected.

**4.2** In exceptional cases, the tenderers may be requested by SPMCIL to extend the validity of their tenders upto a specified period. Such request(s) and responses thereto shall be conveyed by surface mail or by fax/email/ telex/ cable followed by surface mail. The tenderers, who agree to extend the tender validity, are to extend the same without any change or modification of their original tender and they are also to extend the validity period of the EMD accordingly.

**4.3** In case the day upto which the tenders are to remain valid falls on/ subsequently declared a holiday or closed day for SPMCIL, the tender validity shall automatically be extended upto the next working day.

**4.4** Compliance with the Clauses of this Tender Document: Tenderer must comply with all the clauses of this Tender Document. In case there are any deviations, these should be listed in a chart form without any ambiguity along with justification.

**SIT 5: Two Bid System:** E-Tender will consist of Two Bid system i.e. **Technical Bid and Financial/ Price Bid. Technical bid and the Price Bid** are to be submitted through e-tendering portal only on or before the due date of submission of tenders. The tenderer shall quote their prices (**Price bid**) strictly as per the price parameters given in e-tendering portal only.

Earnest Money Deposit (EMD) in original (in case of Demand Draft/Pay Order / Bankers cheque) shall be sent to the designated officer Mr. Diganta Kumar Deka, Additional General Manager (Materials), Purchase department, India Security Press, Nashik Road, Nashik-422101 through post or by hand so as to reach within 5 days' time of tender opening.

**SIT 6 -Evaluation of the offers:** The evaluation of the offers will be total value wise. The bidder shall compulsorily quote the rate for all the items mentioned in the BOQ sheet including contingencies. In case firm does not quote the contingencies, the rate for Contingencies will be added in the total price quoted by the firm with the rate @ 5 % of the total quoted cost by the firm.

**SIT 7: Clarification of Tender/Shortfall Documents:**

During the evaluation and comparison of offers, the purchaser may, at his discretion, ask the bidder for clarifications on the tender. The request for clarification shall be sought only once through mail, asking the bidder to respond by a specified date/period (i.e. Three days). If the bidder does not comply or respond by the date/period (i.e. within Three days), his tender will be liable to be rejected.

Depending on the outcome, such tenders are to be ignored or considered further. No post-bid clarification at the initiative of the bidder shall be entertained.

Note: The bidder can submit the Clarification / Shortfall Document through e-mail (e-mail id: [purchase.isp@spmcl.com](mailto:purchase.isp@spmcl.com)).

The Procuring Entity reserves its right to, but without any obligation to do so, seek any shortfall information/ documents only in case of historical documents that pre-existed at the time of the Bid Opening, and which have not undergone change since then and does not grant any undue advantage to any bidder. As far as the submission of documents is concerned regarding qualification criteria, after submission of the bid, only related shortfall documents shall be asked for and considered.

For example, if the bidder has submitted a supply order without its completion/performance certificate, the certificate will be asked for and considered. However, no new supply order shall be asked for to qualify the bidder.

#### **SECTION IV: GENERAL CONDITION OF CONTRACT (GCC)**

Please refer the below link for further details:

<https://spmCIL.com/uploaddocument/GCC/new.pdf> GCC (Total pages: 36)

BIDDERS ARE REQUESTED TO DOWNLOAD 36 PAGES BY CLICKING THE ABOVE SAID LINK AND SUBMIT THE SAME DULY STAMPED AND SIGNED ALONG WITH TENDER DCOUMENT.

## **SECTION V: SPECIAL CONDITIONS OF CONTRACT (SCC)**

The following Special Conditions of Contract (SCC) will apply for this purchase. The corresponding clauses of General Conditions of Contract (GCC) relating to the SCC stipulations have also been incorporated below. These Special Conditions will modify/ substitute/ supplement the corresponding (GCC) clauses.

Whenever there is any conflict between the provision in the GCC and that in the SCC, the provision contained in the SCC shall prevail.  
(Clauses of GCC listed below include a possibility for variation in their provisions through SCC. There could be other clauses in SCC as deemed fit)

S. No.	GCC Clause No.	Topic	Modify/ Substitute/ Supplement	SCC Provision
1	1.2	Abbreviations:		As Applicable
2	6.1, 6.3 & 6.5	Performance Bond/ Security	Modify	SCC 1 (Mentioned below)
3	8.2	Packing and Marking		As Applicable
4	9	Inspection and Quality Control		As Applicable
5	11.2	Transportation of Domestic Goods	Modify	SCC 2 (Mentioned below)
6	12	Insurance	Modify	SCC 3 (Mentioned below)
7	14.1	Incidental Services		As Applicable
8	15	Distribution of Despatch Documents for clearance/ Receipt of Goods		As Applicable
9	16.2, 16.4	Warranty Clause	Modify	SCC 4 (Mentioned Below)
10	19.3	Option Clause		SCC 5 (Mentioned Below)
11	20.1	Price Adjustment Clause		Not Applicable
12	21	Taxes and Duties	Modify	SCC 6 (Mentioned Below)
13	22	Terms and Mode of payments	Modify	SCC 7 (Mentioned Below)
14	24.1	Quantum of LD	Modify	SCC 8 (Mentioned Below)
15	25.1	Bank Guarantee and Insurance for Material Loaned to Contractor		Not Applicable
16	33.1	Resolution of Disputes		As applicable
17	36.3.2, 36.3.9	Disposal/ Sale of Scrap by Tender		Not Applicable

**SCC 1: Performance Bond/ Security:** The successful bidder has to submit Performance Bond/ Security equivalent to 3% of the order(s) value, valid for a period of 60 days beyond the completion of all contractual obligations, within 21 days from the date of issue of Letter of Intent.

The Performance security shall be denominated in Indian Rupees in one of the following forms:

a) Account Payee Demand Draft or Fixed Deposit Receipt drawn on any commercial bank in India, in favour of India Security Press, Unit SPMCIL.

b) Bank Guarantee issued by a commercial bank in India, in the prescribed form as provided in section XV of this document.

**SCC 2: Transportation of Domestic Goods:** The transportation of goods to be procured will be done by the supplier on FOR ISP Basis. The total cost of the transportation should be indicated in the price bid of the item to be procured.

**SCC 3: Insurance:** Specific Insurance cover for each consignment /supply is to be given by the firm, as applicable.

**SCC 4: Warranty Clause:** 12 months after completion of the work. Any defects if arises during this period needs to be attended by the contractor at its own cost.

**SCC 5: Option clause:** Purchaser reserves the right to increase the ordered works by 25% at any time, till final completion date of the contract by giving reasonable notice even though the ordered works initially has been completed in full before the last date of delivery Period.

**SCC 6: Taxes and Duties:** If the tenderer fails to include taxes and duties as per law of the land in the tender, no claim thereof will be considered by purchaser at a later stage.

**SCC 7: Terms and Mode of Payment:**

1. No advance payment will be made under any circumstances.
2. 100% payment will be made after completion of work and as per the actual work done and joint measurement recorded basis.

**SCC8: Quantum of LD:** Subject to GCC clause 28, if the supplier fails to deliver any or all of the goods or fails to perform the services within the timeframe(s) incorporated in the contract, SPMCIL shall, without prejudice to other rights and remedies available to SPMCIL under the contract, deduct from the contract price, as liquidated damages, a sum equivalent to the ½% percent (or any other percentage if prescribed in the SCC) of the delivered price of the delayed goods and/ or services for each week of delay or part thereof until actual delivery or performance, subject to a maximum deduction of the 10% (or any other percentage if prescribed in the SCC) of the delayed goods' or services' contract price(s). During the above-mentioned delayed period of supply and / or performance, the conditions incorporated under GCC sub-clause 23.4 above shall also apply. In all such cases GST would also be applicable on LD.

### **Section VI: List of Requirements**

Sch No.	Brief Description of Goods/ services	Quantity (with unit)	Earnest Money (in Rs)
1	Providing & laying of paver blocks with allied civil works at Green Gate Avenue of ISP and Electrical Work of Landscape of AVENUE GREEN GATE	1 AU	Rs. 1,52,600/- (Rupees One Lakh Fifty-Two Thousand Six Hundred Only).

(a)	Required Delivery Schedule	:	Stipulated time of completion of the work is 02 months
(b)	Required Terms of Delivery	:	On FOR ISP Basis.
(c)	Destination	:	India Security Press, Nashik Road-422101 Maharashtra, India
(d)	Preferred mode of transportation	:	By Road (FOR)

1. All the copies of tenders shall be complete in all respects with all their attachments/ enclosures duly numbered and signed on each and every page.

2. The total cost should be inclusive of all elements as cited above on FOR India Security Press, Nashik Road (Maharashtra), India, basis.

3. The Bidder has to submit documents as per the following Check list along with the Technical bid Documents (Technical Cover):

Sr. No.	Description	Submitted/Not Submitted
1)	EMD (Earnest Money Deposit)	
2)	Documentary evidence towards Experience and past performance as per clause 1(i) of section IX.	
3)	Documentary evidence towards Capability, equipment and manufacturing facilities as per clause 1(ii) of section IX.	
4)	Documentary evidence towards Financial Standing as per clause 1(iii) of section IX.	
5)	Undertaking as per clause 3 under section IX	
6)	Copy of PAN and GST registration certificate.	
7)	<b>Power of Attorney/ Authorization</b> with the seal of company indicating that authorized signatory is competent and legally authorized to submit the tender and/ or to enter into legally binding contract.	
8)	Adherence to the Delivery Schedule as per Section VI on Bidder's Letter Head.	
9)	Adherence to the Technical Specification as per Section VII: Technical Specification on Bidder's Letter Head	
10)	Adherence to the Quality Control Requirements as per Section VIII on Bidder's Letter Head.	
11)	Tender Form: As per Section X	
12)	Vendor Details: As per Section XII.	

Sr. No.	Description	Submitted/Not Submitted
<b>13)</b>	NEFT Mandateas per section XIX	
<b>14)</b>	All pages of the tender documents (including GIT, GCC, SIT, SCC, List of requirements, Technical specification, quality requirements, etc.) duly signed and stamped by the Authorized signatory of the bidder.	

**Note:**The Bidder has to submit Prices in Price bid (**Price Cover**) as per price parameters given in BOQ of e-tendering portal. (Excel Format)

## **SECTION VII: TECHNICAL SPECIFICATIONS**

### **Sub.:- Providing & laying of paver blocks with allied civil works at Green Gate Avenue of ISP and Electrical Work of Landscape of AVENUE GREEN GATE**

Scope of the work: Following indicative scope of work is considered.

- 1) Provision of Earthwork.
- 2) Dismantling and Demolition work.
- 3) Supplying, laying, spreading and compacting stone aggregate of specified sizes.
- 4) Provision of concrete Work.
- 5) Provision of Reinforced Cement concrete Work.
- 6) Provision of paver blocks.
- 7) Provision of kerb Stone.
- 8) Providing & laying NP-4 RCC pipe.
- 9) Providing & laying RCC perforated drain covers.
- 10) Providing & laying precast RCC rectangular drain covers.
- 11) Provision of Steel work.
- 12) Provision of required Electrical works

#### **Terms & Conditions:**

- 1) Material, Tools & plants etc. required for the work shall be arranged by the firm.
- 2) Firm should visit the site before submission of their offer.
- 3) Working hours: - 08 am to 06 pm (Including lunch hour). However, if required extended hour will be considered.

Time may vary as per the need of the ISP.

- 4) Stipulated time of completion of the work # 02 months.
- 5) Construction material to be used in the work (such as cement, steel etc. as applicable) shall be ISI marked.
- 6) Testing of Materials (such as concrete, steel etc. as applicable shall be done as per the IS standards through NABL certified/Govt engineering college laboratory and cost of the testing shall be borne by the firm/contractor. Report to be submitted to ISP during work.
- 7) The firm shall abide by the safety & security norms of the organization.
- 8) Child labour will not be allowed.
- 9) Firm has to arrange its own water required for the said work & electricity will be on chargeable basis as per prevailing norms of Electric department of ISP, all electrical items such as wiring, sub meter have to arrange by the firm.
- 10) Firm must have to ensure quality of work during execution. If not found as per standard in any of the item will not be acceptable by ISP & firm have to do the entire work at its own cost. No payment will be made for bad workmanship work.
- 11) In BOQ, firm have to quote contingencies separately. If firm fails or not quote contingencies separately then contingencies percentage as decided by ISP will be added automatically to calculate final value of firm's BOQ.
- 12) Firm /contractor shall provide all PPEs and safety gears to all its workmen and fully responsible for the safety and wellbeing of its staff. If any accidents / injury / casualty happens, the sole responsibility will be of the firm and contractor is liable for the compensation of all kind of damages to its workmen or to their legal heirs. No compensation will be borne by ISP under any circumstances.



- 13) If any damage is done to ISP property by the agency, same needs to repair/rectify by the agency immediately at its own cost.
- 14) ISP Being a security sensitive organization, entry and exit of the firms' representative/supervisor/workmen is governed by prevailing SOP. Accordingly, firm needs to provide police verification certificate of all its representative / supervisor / workmen for getting the entry permissions.
- 15) The said scope of work with mentioned Bill of quantity as per attached Annexure-A is tentative and may be increased or decreased at the time of execution of work on the unit rate basis of the firm as submitted in its quotation/ offer.
- 16) Payment Terms: Following payment terms may be considered.
1. No advance payment will be made under any circumstances.
  2. 100% payment will be made after completion of work and as per the actual work done and joint measurement recorded basis.
- 17) Item Wise Price Breakup is to be submitted by the firm along with price bid.
- 18) Warranty clause: 12 months after completion of the work. Any defects if arises during this period needs to be attended by the contractor at its own cost.
- 19) Contractor shall be fully responsible for safekeeping of its material during the period of contract. A temporary site in the estate area (near the construction site) may, however, be provided by ISP on request of the contractor. Contractor however fully responsible for making arrangements for temporary construction at its own cost and risk.
- 20) The contractor shall visit the site before participating in the bidding process to acquainted itself with the security procedures of India Security Press and with the nature of the site, ground, accessibility of the site and full extent and nature of all operations necessary for the full and proper execution of the contract, space for storage of materials, constructional plant, temporary works, restrictions on the plying of heavy vehicles in area, supply and use of labour, materials, plant, equipment and laws, rules and regulations, if any, imposed by the local authorities.
- 21) The rates and prices to be tendered in the schedule of work (BOQ) are for completed and finished items of works and complete in all respects. It will be deemed to include all constructional plant, labour, supervision, materials, transport, all temporary works, erection, maintenance, contractor's profit and establishment/overheads, together with preparation of designs & drawings pertaining to casting yard, shop drawing, fabrication drawing (if required), staging form work, stacking yard, etc. all general risk, all taxes, royalty, duties, cess, octroi and other levies, insurance liabilities and obligations set out or implied in the tender documents and contract.
- 22) All materials like stone, boulders and other materials obtained during the work of dismantling, excavation etc. will be considered ISP property and such materials shall be disposed-off to the best advantage of ISP according to the instructions by the Engineer-in-charge.
- 23) The contractor shall ensure that the working site is kept clean and free of obstructions for easy access to job site and also from safety point of view. Before handing over the work to the ISP the contractor shall remove all temporary structures like the site offices, cement go-down, stores, labour hutments etc. scaffolding rubbish, debris etc. left over materials tools and plants, equipment etc., clean the site to the entire satisfaction of the Engineer-in-charge.
- 24) From the commencement to the completion of works and handing over, the contractor shall take full responsibility for care thereof all the works and in case of any damage/loss to the works or to any part thereof or to any temporary works due to lack of precautions or due to negligence on part of Contractor, the same shall be made good by the Contractor at its own cost.
- 25) ISP is a security sensitive installation hence the use of any electronic gadgets/items (such as mobile phones etc.) is completely prohibited. No permission will be granted for the same.

- 26) The progress of the work shall occur proportionately with respect to the BOQ, delivery period of the PO and the work allocated by ISP. If agency fails to deliver the work output within the stipulated time as allocated by ISP or the progress of the work does not happen proportionately, there shall be provision of penalty clause. In such a scenario, ISP will convey the slow progress of the work to the agency in writing and a penalty of INR 1000/- per day shall be imposed for the delayed period of the work
- 27) During the works, the quality and workmanship of the work will be paramount. If any defect is observed in relation to the executed item of the work, The same will be conveyed to the firm by ISP in writing and entire work will be required to be re-done by the firm without any additional cost.
- 28) Items and quantities given in the Bill of Quantities are approximate and are just to give an idea of work involved. ISP Nashik reserves the right to delete/operate any items given in Schedules, without any limit of variation to complete the work.
- 29)The contractor is required to dump/stack all waste/Scrap material as per the instruction of Engineer/Consultant at site, for use in the work. Contractor is not supposed to take any Scrap/wastage material out of site without permission of ISP Nashik.
- 30) The contractor shall have no claim whatsoever for compensation or idle charges against ISP on any ground or for any reason, whatsoever.
- 31) In case of any dispute arises/clarification required pertaining to the execution of the work, decision of ISP is final and Binding in nature.
- 32) "Project related indicative drawings, layout etc. are attached as Annexure (enclosed at the end of this tender document)"

<b>Annexure-A</b>			
<b>Name of work- Providing &amp; laying of paver blocks with allied civil works at Green Gate Avenue of ISP.</b>			
<b>Item No</b>	<b>Description of Items</b>	<b>Qty</b>	<b>Unit</b>
1	Earth work in excavation by mechanical means (Hydraulic excavator)/manual means over areas (exceeding 30 cm in depth, 1.5 m in width as well as 10 sqm on plan) including getting out and disposal of excavated earth lead upto 50 m and lift upto 1.5 m, as directed by Engineer-in-charge : All kind of soil	<b>500.00</b>	Cu.m.
2	Earth work in excavation by mechanical means (Hydraulic excavator)/ manual means over areas (exceeding 30 cm in depth, 1.5 m in width as well as 10 sqm on plan) including getting out and disposal of excavated earth lead upto 50 m and lift upto 1.5 m, as directed by Engineer-incharge : Ordinary rock	<b>41.00</b>	Cu.m.
3	Demolishing R.C.C. work manually/ by mechanical means including stacking of steel bars and disposal of unserviceable material within 50 metres lead as per direction of Engineer - in- charge.	<b>3.00</b>	Cu.m.
4	Demolishing brick work manually/ by mechanical means including stacking of serviceable material and disposal of unserviceable material within 50 metres lead as per direction of Engineer-in-charge.	<b>2.00</b>	Cu.m.
5	75 mm thick back filling for pitching including supplying of required material and consolidation etc complete with Moorum	<b>3000.00</b>	Cu.m.

6	Supplying and stacking at site: 63 mm to 45 mm size of stone aggregate	<b>120.00</b>	Cu.m.
7	Laying, spreading and compacting stone aggregate of specified sizes to WBM specifications in uniform thickness, hand picking, rolling with 3 wheeled road/vibratory roller 8-10 tonne capacity in stages to proper grade and camber, applying and brooming requisite type of screening / binding material to fill up interstices of coarse aggregate, watering and compacting to the required density .	<b>120.00</b>	Cu.m.
8	Providing and laying in position cement concrete of specified grade excluding the cost of centering and shuttering - All work up to plinth level : 1:2:4 (1 cement : 2 coarse sand (zone-III) derived from natural sources 4 graded stone aggregate 20 mm nominal size derived from natural sources)	<b>140.00</b>	Cu.m.
9	Providing and laying in position ready mixed or site batched design mix cement concrete for reinforced cement concrete work; using coarse aggregate and fine aggregate derived from natural sources, Portland Pozzolana / Ordinary Portland /Portland Slag cement, admixtures in recommended proportions as per IS: 9103 to accelerate / retard setting of concrete, to improve durability and workability without impairing strength; including pumping of concrete to site of laying, curing, carriage for all leads; but excluding the cost of centering, shuttering, finishing and reinforcement as per direction of the engineer-in- charge; for the following grades of concrete. All works upto plinth level: Concrete of M25 grade with minimum cement content of 330 kg /cum	<b>10.00</b>	Cu.m.
10	Steel reinforcement for R.C.C. work including straightening, cutting, bending, placing in position and binding all complete upto plinth level. Thermo-Mechanically Treated bars of grade Fe-500D.	<b>1000.00</b>	Kg.
11	Brick work with common burnt clay machine moulded perforated bricks of class designation 12.5 conforming to IS: 2222 in superstructure above plinth level up to floor five level in cement mortar 1:6 (1 cement : 6 coarse sand) :6.3.2 With Modular bricks	<b>10.00</b>	Cu.m.
12	12 mm cement plaster of mix: 1:4 (1 cement: 4 fine sand)	<b>100.00</b>	Sq.m.
13	Providing and fixing 100 mm sand cast Iron grating for gully trap.	<b>8.00</b>	Nos.
14	Providing and laying 60mm thick factory made cement concrete interlocking paver block of M -30 grade made by block making machine with strong vibratory compaction, of approved size, design & shape, laid in required colour and pattern over and including 50mm thick compacted bed of coarse sand, filling the joints with line sand etc. all complete as per the direction of Engineer-in-charge.	<b>2000.00</b>	sq.m.
15	Fixing with carbon steel galvanised dash fastener of required dia and size (to be paid for separately)	<b>50.00</b>	Kg

16	Providing and laying at or near ground level factory made kerb stone of M-25 grade cement concrete in position to the required line, level and curvature, jointed with cement mortar 1:3 (1 cement: 3 coarse sand), including making joints with or without grooves (thickness of joints except at sharp curve shall not to more than 5mm), including making drainage opening wherever required complete etc. as per direction of Engineer-in-charge (length of finished kerb edging shall be measured for payment). (Precast C.C. kerb stone shall be approved by Engineer-in-charge).	50.00	Cu.m.
17	Providing and laying Non Pressure NP-4 class (Heavy duty) R.C.C. pipes including collars/spigot jointed with stiff mixture of cement mortar in the proportion of 1:2 (1 cement : 2 fine sand) including testing of joints etc. complete		
17.1	450 mm dia RCC pipes.	20.00	Rmt.
18	Providing and fixing factory made precast RCC perforated drain covers, having concrete of strength not less than M-25, of size 1000 x 450 x 50 mm, reinforced with 8 mm dia four nos longitudinal & 9 nos cross sectional T.M.T. hoop bars, including providing 50 mm dia perforations @ 100 to 125 mm c/c, including providing edge binding with M.S. flats of size 50 mm x 1.6 mm complete, all as per direction of Engineer-in-charge.	50.0	Nos.
19	Providing and placing in position 100 mm thick factory made machine batched & machine mixed Precast RCC Rectangular Covers on drains of footpath of various sizes, of M-25 grade cement concrete for RCC work, including cost of centering, shuttering, reinforcement of 8 mm dia TMT bars of Fe 500 grade @ maximum 100mm c/c on both ways , neat cement punning on finished surface, properly encased on all edges with 1.6 mm thick , 100 mm wide MS sheet duly painted over priming coat , reinforcement to be welded at edges with MS sheet and providing 2 Nos. 12 mm dia bar for hooks etc i/c cost of cartage, all leads & lift, handling at site etc. all complete as per direction of Engineer-in-Charge.		
19.1	Individual man hole covers	10.00	Sq.m.
20	Steel work in built up tubular (round, square or rectangular hollow tubes etc.) trusses etc., including cutting, hoisting, fixing in position and applying a priming coat of approved steel primer, including welding and bolted with special shaped washers etc. complete:Hot finished seamless type tubes	1800.00	Kg
21	Fixing with 15x3 mm lugs 10 cm long embedded in cement concrete block 15x10x10 cm of C.C. 1:3:6 (1 Cement : 3 coarse sand : 6 graded stone aggregate 20 mm nominal size)	50.00	Kg
22	Contingencies to be quoted as @ 5 % of the project cost (i.e. sum of all above items of the estimate).	1	AU

Annexure A			
Electrical Work of Landscape of AVENUE GREEN GATE			
Sl. No.	Short Description	QTY	Unit
1	Supply, erecting, testing & commissioning Customised Design 4 mtr Pole with & including MCB and termination, making foundation suitable for Pole using provided 4nos of J bolt of M16 x 600mm, all related civil works, pipes for all cables entry, without arm, including 60W 1 no. decorative lighting fixture with arrangement for mounting lamp on top of pole, etc. Specifications - Poles must be Aluminium die casted LM-6 grade alloy specially designed embellishment for asthetic look along with decorative bracket, attached with heavy base plate of size 300x300x12mm thick & Duly painted with 2 coats of zinc phosphate Primer & finished with 2 coats of high quality MRF PU Paint for long lasting & durability purpose in Customised color combination. The decorative pole will have a window enclosed in the pole at the bottom wherein connector along with water proof Backelite sheet is provided for loop in loop out connection attached with MCB for safety purpose and other accessories in standard hardware.	22	Nos.
2	Supplying and erecting decorative Gate/garden light fitting with 300mm dia. Glass bowl suitable for upto 12W LED Lamp on provided pipe / erected on top of wall or surface including suitable cabling arrangement as per specification.	31	Nos.
3	Supplying and erecting integrated LED Bollard Cylindrical/Cubical shaped 800/900mm 8W IP65 & IK10 class having extrusion aluminium housing with polycarbonate diffuser, having system lumens output of Min. 800 Lumens, min. efficacy of 100 lumen/W, CRI>80, CCT upto 6500K, THD<10%, p.f. >0.90, operating range of 140-240V, inbuilt surge protection of 2 kV, Life class of 25,000 Hrs. at L50B50, including driver complete with 2 Year warranty as per specifications.	65	Nos.
4	Supply, installation, Testing & commissioning of wall/floor mounted feeder pillar made of 2 mm thick IP 54 sheet steel enclosure, separate compartment, inbuilt locking arrangement, dust & vermin proof capable to take all following accessories including their connections having hinged doors with numbering, lettering, Danger notice plate, earthing with 2 runs of galvanised iron strips, Two coats of oil painted, as required.	1	Nos.
	<b>1 No.</b> - P/F 100 A, 16 kA settable T/M release, TPMCCB rating and breaking capacity in an encloser with spider link, phase separator as required.		
	<b>7 Nos.</b> - 16 A rating, four pole, 415 V, MCB, 10 kA C-curve.		
	200A Electrolytic Grade Aluminium Busbar.		
	Astronomical Time Switch mounted in feeder pillars for automatically switching ON & OFF of lights. - 3 Output (1 Output per Phase) and suitable for three phase supply.		
5	Laying of one no. PVC insulated and PVC sheathed / XLPE power cable of 1.1 kV grade of following size direct in ground including excavation, sand cushioning, protective covering and refilling the trench etc as required. Upto 35 sq.mm.	1094.2	Mtrs.

6	Laying of one no. additional PVC insulated and PVC sheathed / XLPE power cable of 1.1 kV grade of following size direct in ground including excavation, sand cushioning, protective covering and refilling the trench etc as required. Upto 35 sq.mm.	100	Mtrs.
7	Supplying FR XLPE insulated, galvanised steel formed wire armoured (strip) cable 1100 V, 4 core 10 sq. mm. aluminium stranded conductor complete as per specifications & conforming to I.S. 1554 (part-1) & IS :7098 (part-1).	1124.2	Mtrs.
8	Supplying FR XLPE insulated, galvanised steel formed wire armoured (strip) cable 1100 V, 4 core 16 sq. mm. aluminium stranded conductor complete as per specifications & conforming to I.S. 1554 (part-1) & IS :7098 (part-1).	70	Mtrs.
9	Supplying and laying of following size DWC HDPE pipe ISI marked along with accessories like socket, bend, couplers, etc. conforming to IS 14930 Part II complete with furring and cutting, jointing, etc. in the existing trench, complete as required. 63 mm dia (OD-63 mm & ID-51 mm nominal)	410	Mtrs.
10	Supplying and laying of following size DWC HDPE pipe ISI marked along with accessories like socket, bend, couplers, etc. conforming to IS 14930 Part II complete with furring and cutting, jointing, etc. in the existing trench, complete as required. 90 mm dia (OD-90 mm & ID-76 mm nominal)	50	Mtrs.
11	Supplying and making end termination with brass compression gland and aluminium lugs for following size of PVC insulated and PVC sheathed / XLPE power cable of 1.1 kV grade as required. 4 x 10 sq.mm (25 mm).	176	Nos.
12	Supplying and making end termination with brass compression gland and aluminium lugs for following size of PVC insulated and PVC sheathed / XLPE power cable of 1.1 kV grade as required. 4 x 16 sq.mm (25 mm).	2	Nos.
13	Providing & fixing 25 mm x 5 mm G.I. strip on surface or in recess for connections etc. as required.	2	Mtrs.
14	Earthing with G.I. earth plate size 600 x 600 x 6 mm thick including accessories and providing masonry enclosure with cover plate having locking arrangement and watering pipe of 2.7 metre long etc. with charcoal/coke and salt as required.	2	Each
15	Supplying & installing LED industrial luminaire for surface mounting type not more than 20 watts tube with box type batten / fitting (white vitreous enamelled/ powder coated) made from CRCA sheet with one no. LED T8 tube lamp complete with 230 V, driver (SMPS). A. C. supply with necessary materials and guarantee for five years.	2	Each
16	Wiring for circuit / submain wiring along with earth wire with the following sizes of FRLS PVC insulated copper conductor, single core cable in surface / recessed medium class PVC conduit as required. 2 X 2.5 + sq.mm. + 1 X 2.5 sq.mm. earth wire.	25	Meter



17	Wiring for light point / fan point / exhaust fan point / call bell point with 1.5 sq.mm. FRLS PVC insulated copper conductor single core cable in surface / recessed medium class PVC conduit, with modular switch, modular plate, suitable GI box and earthing the point with 1.5 sq.mm. FRLS PVC insulated copper conductor single core cable etc. as required. Group A.	4	Point
18	Supplying & installing energy saving, 5 star rated, 43 watts, white coloured ceiling fan with double ball bearings condenser A. C. 230 V. of 1200 mm sweep complete with canopy and rubber bushing having air delivery 215 cmm with speed 330 rpm all accessories etc. including fan clamp of M.S. bar with hook of 16 mm thick with glossy powder coated paint for superior finish as required. (With guarantee of two years).	1	Nos.
19	Supplying and fixing 8 way, double door, single pole and neutral, sheet steel, MCB distribution board, 240 V, on surface/ recess, complete with tinned copper bus bar, neutral bus bar, earth bar, din bar, interconnections, powder painted including earthing etc. as required.	1	Nos.
20	Supplying and fixing following rating, four pole, (three phase and neutral), 415 volts, residual current circuit breaker (RCCB), having a sensitivity current 30 mA in the existing MCB DB complete with connections, testing and commissioning etc. as required. 25 A.	1	Each
21	Supplying and fixing 5 A to 32 A rating, 240 / 415 volts, 10 kA, C curve, miniature circuit breaker suitable for inductive load of following poles in the existing MCB DB complete with connections, testing and commissioning etc. as required. Single Pole.	4	Each
22	Supplying and fixing following modular switch / socket on the existing modular plate & switch box including connections but excluding modular plate etc. as required.		
22.1	15 / 16A switch	2	Each
22.2	6 Pin 15 / 16A socket outlet	2	Each
23	Supplying and fixing following sizes / modules, GI box alongwith modular base & cover plate for modular switches in recess etc. as required.		
23.1	3 Module ( 100mm x 75mm)	2	Each
24	Contingencies to be quoted as @ 5 % of the project cost (i.e. sum of all above items of the estimate).	1	AU

Note: Tenderer's attention is drawn to GIT clause 17 and GIT sub-clause 10.1.

The tenderer is to provide the required details, information, confirmations, etc accordingly, failing which it is tender is liable to be ignored. Prospective bidders shall comply with the feature specifications (including Warrantee Obligations) and submit a "Specification Compliance Certificate" with their Technical Bid.

### **SECTION VIII: QUALITY CONTROL REQUIREMENTS**

The work executed/material supplied by the successful bidder will be accepted on all parameters as per specification as stated in Section-VII. The purchaser reserves the right to get the material supplied tested from in-house laboratory or any other laboratory of repute and in case the material is found not meeting the specification, the purchaser shall be entitled to cancel the contract, and if so desired, purchase or otherwise the purchase of the stores at the risk and cost of the contractor.



## **SECTION IX: QUALIFICATION/ ELIGIBILITY CRITERIA**

### **(1) Minimum Eligibility Criteria:**

**(i) Experience and Past Performance:** The bidder should have experience of having successfully completed similar works (Similar means- Related civil works) during last 7 years ending on '31.03.2024'

a. Three similar completed work each costing not less than the amount equal to Rs.30,51,097/-.

or

b. Two similar completed work each costing not less than the amount equal to Rs.38,13,871/-.

or

c. One similar completed work costing not less than the amount equal to Rs.61,02,194/-.

*Note: Only Start-ups are exempted from Experience and Past Performance criteria, being a works tender. In case any bidder is seeking exemption from Experience and Past Performance criteria, the supporting documents to prove his eligibility for exemption must be submitted for evaluation.*

### **(ii) Capability, equipment and manufacturing facilities: -**

a. The bidder should be enlisted in either Central Public Works Department (CPWD) or Military Engineering Services (MES) or any other Government / PSU / Autonomous bodies.

Note: Firms capacity and capability may be verified (if necessary) by the ISP.

### **(iii) Financial Standing:**

(i) Average annual financial turnover of the bidder during the last three years, ending on 31.03.2024, should be at least Rs.30,51,097/- as per the annual report (audited balance sheet and profit & loss account of FY 2021-22, 2022-23 and 2023-24) of the relevant period duly authenticated by a Chartered Accountant/Cost Accountant in India.

ii) The net worth of the Bidder should not be negative on 31.03.2024 and also

iii) should not have eroded by more than 30% in the last three years, ending on 31.03.2024.

Note 1: To ascertain this criteria net worth of initial and last financial year should be compared.

*Note 2: All the financial criteria shall be exempted for Start-ups (registered for the tendered item) only, being a works tender. In case any bidder is seeking exemption from financial criteria, the supporting documents to prove his eligibility for exemption must be submitted for evaluation.*

**Note 3: The criteria for Capability, Equipment and Manufacturing facilities shall be applicable to all the bidder firms including Startup Firms.**

### **(2) Other Requirements:**

**(a) PAN:** The Bidder should be registered with the Income tax. Relevant proof in support shall be submitted.

**(b) Goods & Services Tax Registration:** - The Bidder should be registered with the Goods & Services Tax Department. The bidder firm should submit GST Registration Certificate. Relevant proof in support shall be submitted.

### **(3) Undertaking(s) on firm's letter head:-**

**(a)** The firm should give undertaking that, "We M/s\_\_\_\_\_ have not been black-listed/ debarred for dealing with any Govt. Organization / Public Sector Undertaking (PSU) / Reputed Organization in the past".

- (b) That *“the information given in the documents are correct and the Bidder is awarded that in case any information provided is found to be false at a later stage, ISP reserves the right to reject/ disqualify the bidder at any stage of the tendering process without assigning any reason.”*
- (c) The firm should give undertaking that, *“We agree to withdraw all the deviations, if any, unconditionally and accept all the terms and conditions of the tender document including the technical specifications”.*

#### **(4)Applicability in SpecialCases:**

**For Existing successful Past Suppliers:** In case the bidderwho is a successful past supplier of ‘The Work’ in at least one of therecent past three procurements, who do not meet any or more ofrequirements above, would also be considered to be qualified inview of their proven credentials, for the maximum quantity supplied by him in such recent past. (This clause is not applicable for SecurityItems as notified by Government of India from time to time.)

**Joint Ventures and Holding Companies:**Credentials of the partners of Joint ventures cannot (repeat cannot) be clubbed for the purpose of compliance of PQC in supply of Goods/Equipment, and each partner must comply with all the PQC criteria independently However, for the purpose of qualifying the Financial Standing Criteria, the Financial Standing credentials of a Holding Company can be clubbed with only one of the fully owned subsidiary bidding company, with appropriate legal documents proving such ownership.

## Section X: Tender Form

Date.....

To

.....

.....

.....

(complete address of SPMCIL)

Ref: Your Tender document No. .... dated .....

We, the undersigned have examined the above-mentioned tender enquiry document, including amendment No. -----, dated ----- (if any), the receipt of which is hereby confirmed. We now offer to supply and deliver..... (description of goods and services) in conformity with your above referred document for the sum shown in the price schedule(s), attached herewith and made part of this tender.

If our tender is accepted, we undertake to supply the goods and perform the services as mentioned above, in accordance with the delivery schedule specified in the List of Requirements.

We further confirm that, if our tender is accepted, we shall provide you with a performance security of required amount in an acceptable form in terms of GCC clause 6, read with modification, if any, in Section V – Special Conditions of Contract||, for due performance of the contract.

We agree to keep our tender valid for acceptance for a period upto -----, as required in the GIT clause 19, read with modification, if any in Section-III – Special Instructions to Tenderers|| or for subsequently extended period, if any, agreed to by us. We also accordingly confirm to abide by this tender upto the aforesaid period and this tender may be accepted any time before the expiry of the aforesaid period. We further confirm that, until a formal contract is executed, this tender read with your written acceptance thereof within the aforesaid period shall constitute a binding contract between us.

We confirm that in case of downloaded Tender Document, we have not changed/edited its contents. We realize that in case any such change is noticed at any stage including after the award of contract, we would be liable to action under clause 44 of the GIT.

We further understand that you are not bound to accept the lowest or any tender you may receive against your above-referred tender enquiry.

We also solemnly declare as under:

### 1. MSME Status:

Having read and understood the Public Procurement Policy for Micro and Small Enterprises (MSEs) Order, 2012 (as amended and revised till date), and solemnly declare the following:

(a) Company /Partnership Firm /Proprietary Concern / Society/Trust / NGO/Others (Please Specify):.....

(b) Micro/ Small / Medium Enterprise/ SSI/ Govt. Deptt. / PSU/Others:....

(c) Name of MSME Registering Body (NSIC/ DIC/ KVIC/KVIBetc.):.....

(d) MSME Registration no. (With copy of registration):.....

(e) Udyog Aadhaar Memorandum no.....

(f) Whether Proprietor/ Partner belongs to SC/ ST or Women category.

(Please specify names and percentage of shares held by SC/ST Partners):.....

### 2. Make in India Status:

Having read and understood the Public Procurement (Preference to Make in India PPP\_MII) Order, 2017 (as amended and revised till date) and related notifications from the relevant Nodal Ministry/ Department, and solemnly declare the following:

(a) Self-Certification for category of supplier:

- ☐ Class-I Local Supplier /
- ☐ Class-II Local Supplier /
- ☐ Non Local Supplier /

(b) We also declare that:

- ☐ There is no country whose bidders have been notified as ineligible on reciprocal basis under this order for offered product, or
- ☐ We do not belong to any Country whose bidders are notified as ineligible on reciprocal basis under this order.

**3. Restrictions on procurement from bidders from a country or countries, or a class of countries under Rule 144 (xi) of the General Financial Rules 2017**

Having read and understood the Order (Public Procurement No. 1) issued vide F.No.6/18/2019-PPD dated 23rd July 2020 (and its amendments if any) by Department of Expenditure, Ministry of Finance under the above provision and solemnly declare the following:

- ☐ We do not belong to any Country whose bidders are notified as ineligible under this order

**4. Debarment Status:** Please state whether business dealings with you currently stand suspended/ banned by any Ministry/ Depts. of Government of India or by any State Govt:

- ☐ Yes (with period of Ban)
- ☐ No, we, solemnly declare that neither we nor any of our affiliates or subsidiaries– including subcontractors or suppliers for any part of the contract – do not stand declared ineligible/ blacklisted/ banned/ debarred by any Government Agency anywhere in the world, for participating in its tenders, under that country's laws or official regulations.

**5. Penalties for false or misleading declarations:** I/we hereby confirm that the particulars given above are correct and complete and also undertake to advise any future changes to the above details. We understand that any wrong or misleading self- declaration by us would be violation of code of Ethics and would attract penalties as mentioned in this tender document, including debarment.

.....  
(Signature with date)

.....  
(Name and designation)  
Duly authorized to sign tender for and on behalf of

.....  
.....

## Section XII: Vendor Details

The tenderer should furnish specific details mentioned below. In case a question/ issue does not apply to a tenderer, the same should be answered with the remark “not applicable”.

Wherever necessary and applicable, the tenderer shall enclose certified copy as documentary proof/ evidence to substantiate the corresponding statement.

In case a tenderer furnishes a wrong or misleading answer against any of the under mentioned question/ issues, its tender will be liable to be ignored.

### 1. Vendor/ Contractor particulars:

- (a) Name of the Company:.....
- (b) Corporate Identity No. (CIN): .....
- (c) Registration if any with SPMCIL: .....
- (d) Complete Postal Address: .....
- (e) Pin code/ ZIP code: .....
- (f) Telephone nos. (with country/area codes): .....
- (g) Fax No.: (with country/area codes): .....
- (h) Cell phone Nos.: (with country/area codes): .....
- (i) Contact persons /Designation: .....
- (j) Email IDs: .....

### 2. Taxation Details:

- (a) PAN number: .....
- (b) Type of GST Registration (Registered, Unregistered, Composition, SEZ, RCM etc.): .....
- (c) GSTIN number: .....
- (d) Registered Address as per GST registration and Place of Delivery for GST Purpose: .....
- (e) Contact Names, Nos. & email IDs for GST matters (Please mention primary and secondary contacts): .....

☒ We solemnly declare that our GST rating on the GST portal / Govt. official website is NOT negative / blacklisted during the last three financial years.

.....  
(Signature with date)

.....

.....  
(Full name, designation & address of the person duly authorized sign on behalf of the tenderer)  
For and on behalf of

.....

.....  
(Name, address, and stamp of the tendering firm)

**Section XV: Bank Guarantee Form for Performance Security**

**PROFORMA OF BANK GUARANTEE FOR CONTRACT PERFORMANCE GUARANTEE BOND  
(ON BANK'S LETTERHEAD WITH ADHESIVE STAMP)**

Ref ..... Date .....

Bank Guarantee No .....

To,

***(Insert Name & Address of the Purchaser)***

Dear Sir,

1. Against contract vide Notification for Award of the Tender No ..... dated ..... covering supply of ..... (hereinafter called the 'contract') entered into between the ..... ***(insert name of Purchaser)*** (herein after called as the Purchaser) and M/s. .... (here in after called the 'Contractor'), this is to certify that, at the request of the Contractor, we ..... ***(name of the bank)***, are holding in trust in favour of the Purchaser, the amount of ..... ***(write the sum here in words)***, to indemnify and keep indemnified the Purchaser, against any loss or damage that may be caused to, or suffered by the Purchaser, by reason of any breach by the Contractor of any of the terms and conditions of the said contract and/or in the performance thereof. We agree that the decision of the Purchaser, whether any breach of any of the terms and conditions of the said contract and/or in the performance thereof has been committed by the Contractor; and the amount of loss or damage that has been caused or suffered by the Purchaser, shall be final and binding on us, and the amount of the said loss or damage shall be paid by us, forthwith on demand and without demur to the Purchaser.

2. We ..... ***(name of the bank)***, further agree that, the guarantee herein contained, shall remain in full force and effect, for sixty days after the complete conclusion of the contractual obligations to the complete satisfaction of both the BIDDER and the BUYER, including warranty period whichever is later, i.e. till ..... (hereinafter called the 'said date') and that if any claim accrues or arises against us ..... ***(name of the bank)***, by virtue of this guarantee before the said date, the same shall be enforceable against us ..... ***(name of the bank)***, notwithstanding the fact that the same is enforced within six months after the said date, provided that notice of any such claim has been given to us ..... ***(name of the bank)***, by the Purchaser, before the said date. Payment under this bond of guarantee shall be made promptly, upon our receipt of notice to that effect, from the Purchaser.

3. It is fully understood that this guarantee is effective from the date of the said contract and that we ..... ***(name of the bank)***, undertake not to revoke this guarantee during its currency, without the consent in writing of the Purchaser.

4. We undertake to pay to the Purchaser, any money so demanded, notwithstanding any dispute or disputes raised by the Contractor, in any suit or proceeding pending before any Court or Tribunal, relating thereto, our liability under this present, being absolute and unequivocal. The payments so made by us under this bond, shall be a valid discharge of our liability for payment thereunder, and the Contractor shall have no claim against us, for making such payments.

5. We ..... ***(name of the bank)***, further agree that the Purchaser shall have the fullest liberty, without affecting in any manner our obligations hereunder, to vary any of the terms and conditions of the said contract, or to extend time of performance by the Contractor, from time to time, or to postpone for any time or form, time to time, any of the powers exercisable by the Purchaser, against the said Contractor and to for bear or enforce any of the terms and conditions relating to the said contracts and we ..... ***(name of the bank)***, shall not be released from our liability under this guarantee, by reason of any such variation or extension being granted to the said Contractor, or for any forbearance and/or omission on the part of the Purchaser, or any indulgence by the Purchaser towards the said Contractor, or by any other matter or thing whatsoever, which under the law relating to sureties, would, but for this provision, have the effect of so releasing us from our liability under this guarantee.

6. This guarantee will not be discharged due to the change in the constitution of the Bank or the Contractor.

Date

Place

Witnesses

***(Bank's Common Seal)***

Signature  
***(Printed Name)***  
***(Designation)***

## Section XVI: Contract Form

(Address of SPMCIL's office issuing the contract)

Contract No..... dated.....

This is in continuation to this office' Notification of Award No..... dated .....

1. Name & address of the Supplier: .....

2. SPMCIL's Tender document No..... dated..... and subsequent Amendment No....., dated..... (If any), issued by SPMCIL

3. Supplier's Tender No..... dated..... and subsequent communication(s) No..... dated ..... (If any), exchanged between the supplier and SPMCIL in connection with this tender.

4. In addition to this Contract Form, the following documents etc, which are included in the documents mentioned under paragraphs 2 and 3 above, shall also be deemed to form and be read and construed as part of this contract:

(i) General Conditions of Contract;

(ii) Special Conditions of Contract;

(iii) List of Requirements;

(iv) Technical Specifications;

(v) Quality Control Requirements;

(vi) Tender Form furnished by the supplier;

(vii) Price Schedule(s) furnished by the supplier in its tender;

(viii) Manufacturers' Authorisation Form (if applicable for this tender);

(ix) SPMCIL's Notification of Award

Note: The words and expressions used in this contract shall have the same meanings as are respectively assigned to them in the conditions of contract referred to above. Further, the definitions and abbreviations incorporated under Section - V - 'General Conditions of Contract' of SPMCIL's Tender document shall also apply to this contract.

5. Some terms, conditions, stipulations etc. out of the above-referred documents are reproduced below for ready reference:

(i) Brief particulars of the goods and services which shall be supplied/ provided by the supplier are as under:

Schedule No.	Brief description of goods/ services	Accounting unit	Quantity to be supplied	Unit Price (in Rs.)	Total price

Any other additional services (if applicable) and cost there of: .....

Total value (in figure) \_\_\_\_\_ (In words) \_\_\_\_\_

(ii) Delivery schedule

(iii) Details of Performance Security

(iv) Quality Control

(a) Mode(s), stage(s), and place(s) of conducting inspections and tests.

(b) Designation and address of SPMCIL's inspecting officer

(v) Destination and despatch instructions

(vi) Consignee, including port consignee, if any

(vii) Warranty clause

(viii) Payment terms

(ix) Paying authority

.....  
(Signature, name, and address of SPMCIL's authorized official)

For and on behalf of.....

Received and accepted this contract .....

(Signature, name, and address of the supplier's executive duly authorized to sign on behalf of the supplier)

For and on behalf of .....

(Name and address of the supplier)

.....

(Seal of the supplier)

Date:

Place:

**Section XVII: Letter of Authority for attending a  
Pre-bid Conference/ Bid Opening**

The General Manager

Unit Address

Subject: Authorization for attending bid opening on \_\_\_\_\_ (date) in the Tender of \_\_\_\_\_.

Following persons are hereby authorized to attend the bid opening for the tender mentioned above on behalf of \_\_\_\_\_ (Bidder) in order of preference given below.

Order of Preference	Name	Specimen Signatures
I.		
II.		
Alternate Representative		
Signatures of bidder or Officer authorized to sign the bid Documents on behalf of the bidder.		

**Note:**

1. Maximum of two representatives will be permitted to attend pre-bid conference/ bid opening. In cases where it is restricted to one, first named representative will be allowed to attend. Alternate representative will be permitted when regular representatives are not able to attend.
2. In case of pre-bid conference, self-attested copy of proof of purchase of Bid documents, in the name of the bidder must be enclosed with this authorization, without which entry would be refused. Bid documents would be available for sale at the site also.
3. Permission for entry to the hall where even is held may be refused in case authorization as prescribed above is not produced.



### **Section XVIII: Proforma of Bills for Payments**

(Refer Clause 22.6 of GCC)

Name and Address of the Firm.....  
 Bill No..... Dated.....  
 Purchase order.....No.....Dated.....  
 Name and address of the consignee.....

S. No	Authority for purchase	Description of Stores	Number or quantity	Rate Rs. P.	Price per Rs. P.	Amount
Total						

1. GST/ CGST/ SGST/ UTGST/ IGST Amount

2. Freight (if applicable)

3. Excise Duty (if applicable)

4. Packing and Forwarding charges (if applicable)

5. Others (Please specify)

6. PVC Amount (with calculation sheet enclosed)

7. (-) deduction/Discount

8. Net amount payable (in words Rs.)

Dispatch detail RR No. other proof of despatch.....

Dated.....(enclosed)

Inspection Certificate No.....Dated.....(enclosed)

Place and Date

Received Rs.....

Rupees).....

We solemnly certify that:

a. Goods and Services Tax (GST) charged on this Bill is not more than what is payable under the provision of the relevant Act or the Rules made there under.

b. Goods on which GST has been charged have not been exempted under the GST Act or the rules made there under and the charges on account of GST on these goods are correct under the provisions of that Act or the Rules made there under.

c. We are registered with above indicated GSTIN as dealer in the State where in their Billing address is located for the purpose of GST.

d. This bill form / invoice is not a replacement for the GST invoice. The proper GST invoice as per requirements of GST rules has been sent to the Purchaser as and when deliveries are made to the consignee.

e. that the payment being claimed is strictly in terms of the contract and all the obligations on the part of the supplier for claiming that payment has been fulfilled as required under the contract.

Revenue stamp

Signature and of Stamp Supplier

## Section XIX: NEFT Mandate

(Refer clause 22.2 of GCC)

From: M/s. .... Date: .....

To:

(Insert Name and Address of Purchaser's Paying Authority as per NIT Clause 1)

Sub: NEFT payments

We refer to RBI's NEFT scheme. Our mandate SPMCIL for making payments to us through the above scheme to our under noted account.

NATIONAL ELECTRONIC FUNDS TRANSFER MANDATE FORM

1	Name of City	
2	Bank Code No.	
3	Branch Code No.	
4	Bank's Name	
5	Branch Address	
6	Branch Telephone / Fax No.	
7	Supplier's Account No.	
8	Type of Account	
9	IFSC code for NEFT	
10	IFSC code for RTGS	
11	Supplier's name as per Account	
12	MICR Code No.	

In Lieu of Bank Certificate to be obtained as under, please attach a bank cancelled cheque or photocopy of a cheque or front page of your bank passbook issued by your bank for verification of the above particulars.

I hereby declare that the particulars given above are correct and complete. If the transaction is delayed or not effected at all for reasons of incomplete or incorrect information, I would not hold the user institution responsible. I have read the option intimation letter and agree to discharge responsibility expected of me as a participant under the scheme.

Date

Signature of the Customer

Certified that the above particulars are correct as per our record.

Stamp and  
Signature of authorized  
official of the bank

***NOTE 1- "Anti-Bribery Management system (ABMS)- By participating in this tender, the suppliers/Vendors/Contractors are deemed to have undertaken that they shall not give or take, any financial or non-financial bribe, to or from anyone during the tender or during the execution of the contract thereafter and if they notice any such incident happening, they shall report it to Vigilance."***



NOTES: 1. All dimensions are in metres.  
2. Drawing should not be replicated, reproduced,  
printed in any form without approval of owner.

Refer written dimensions do not Scale the Drawing  
if any discrepancy noted should be reported to the  
Architect for rectification.


	CLIENT	
	SIGNATURE:	
	NAME :	

Indian Security Press, Nashik Maharashtra

CONSULTANTS		
Department of Architecture & Planning		
V.N.I.T		

Dr. Akshay Patil	Dr. Amit Deshmukh	
------------------	-------------------	--

DRAWN BY	Ar Rudra Lakhera Ar. Amit Patre	
DATE	:11/04/2024	DRG NO

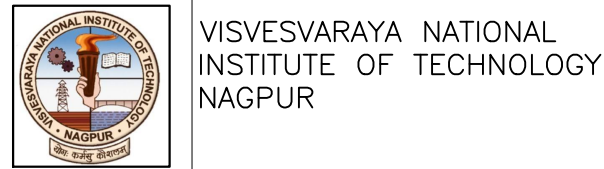

VISVESVARAYA NATIONAL  
INSTITUTE OF TECHNOLOGY,  
NAGPUR

GREEN GATE

GREEN GATE

MASTER PLAN

LEGENDS:

- LAND BOUNDRY

- TREE

- LAYOUT LINE

- COMPOUND WALL

- EXISTING STRUCTURES

- EXISTING ROAD

- FENCE

- LAMP POST

- ELECTRIC POST

- NALA






- ROAD LEVEL

- SPOT LEVEL

- PLINTH LEVEL

- NALA BED LEVEL

- CHAMBER TOP LEVEL

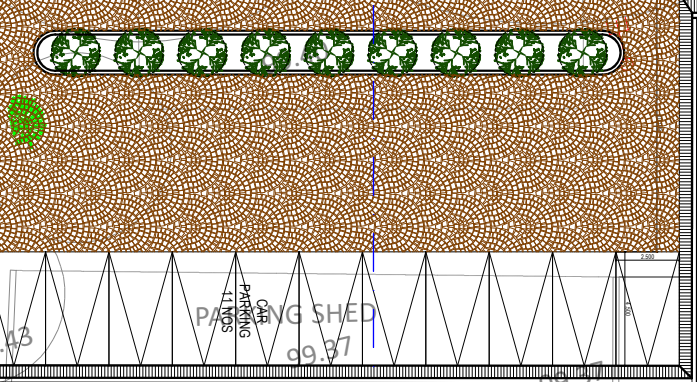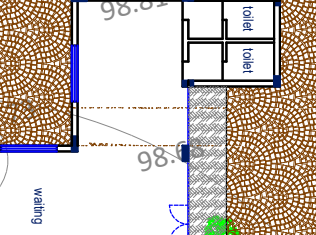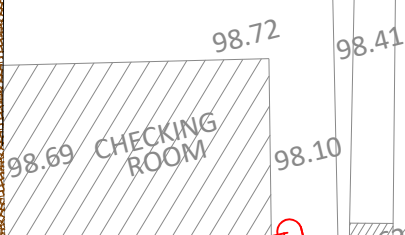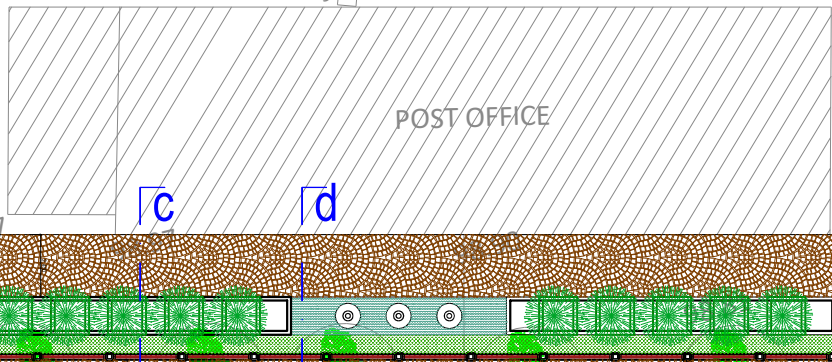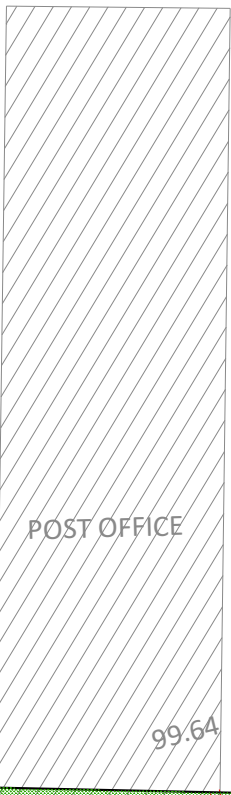

TBM ON ROAD  
100.00

6.00 M WIDE EXISTING ROAD

6.00 M WIDE EXISTING ROAD

existing drain

GATE PASS  
CABIN

SECURITY  
CABIN

POST OFFICE


POST OFFICE

CHECKING  
ROOM

Gate Pass  
Cabin

PASSING SHED



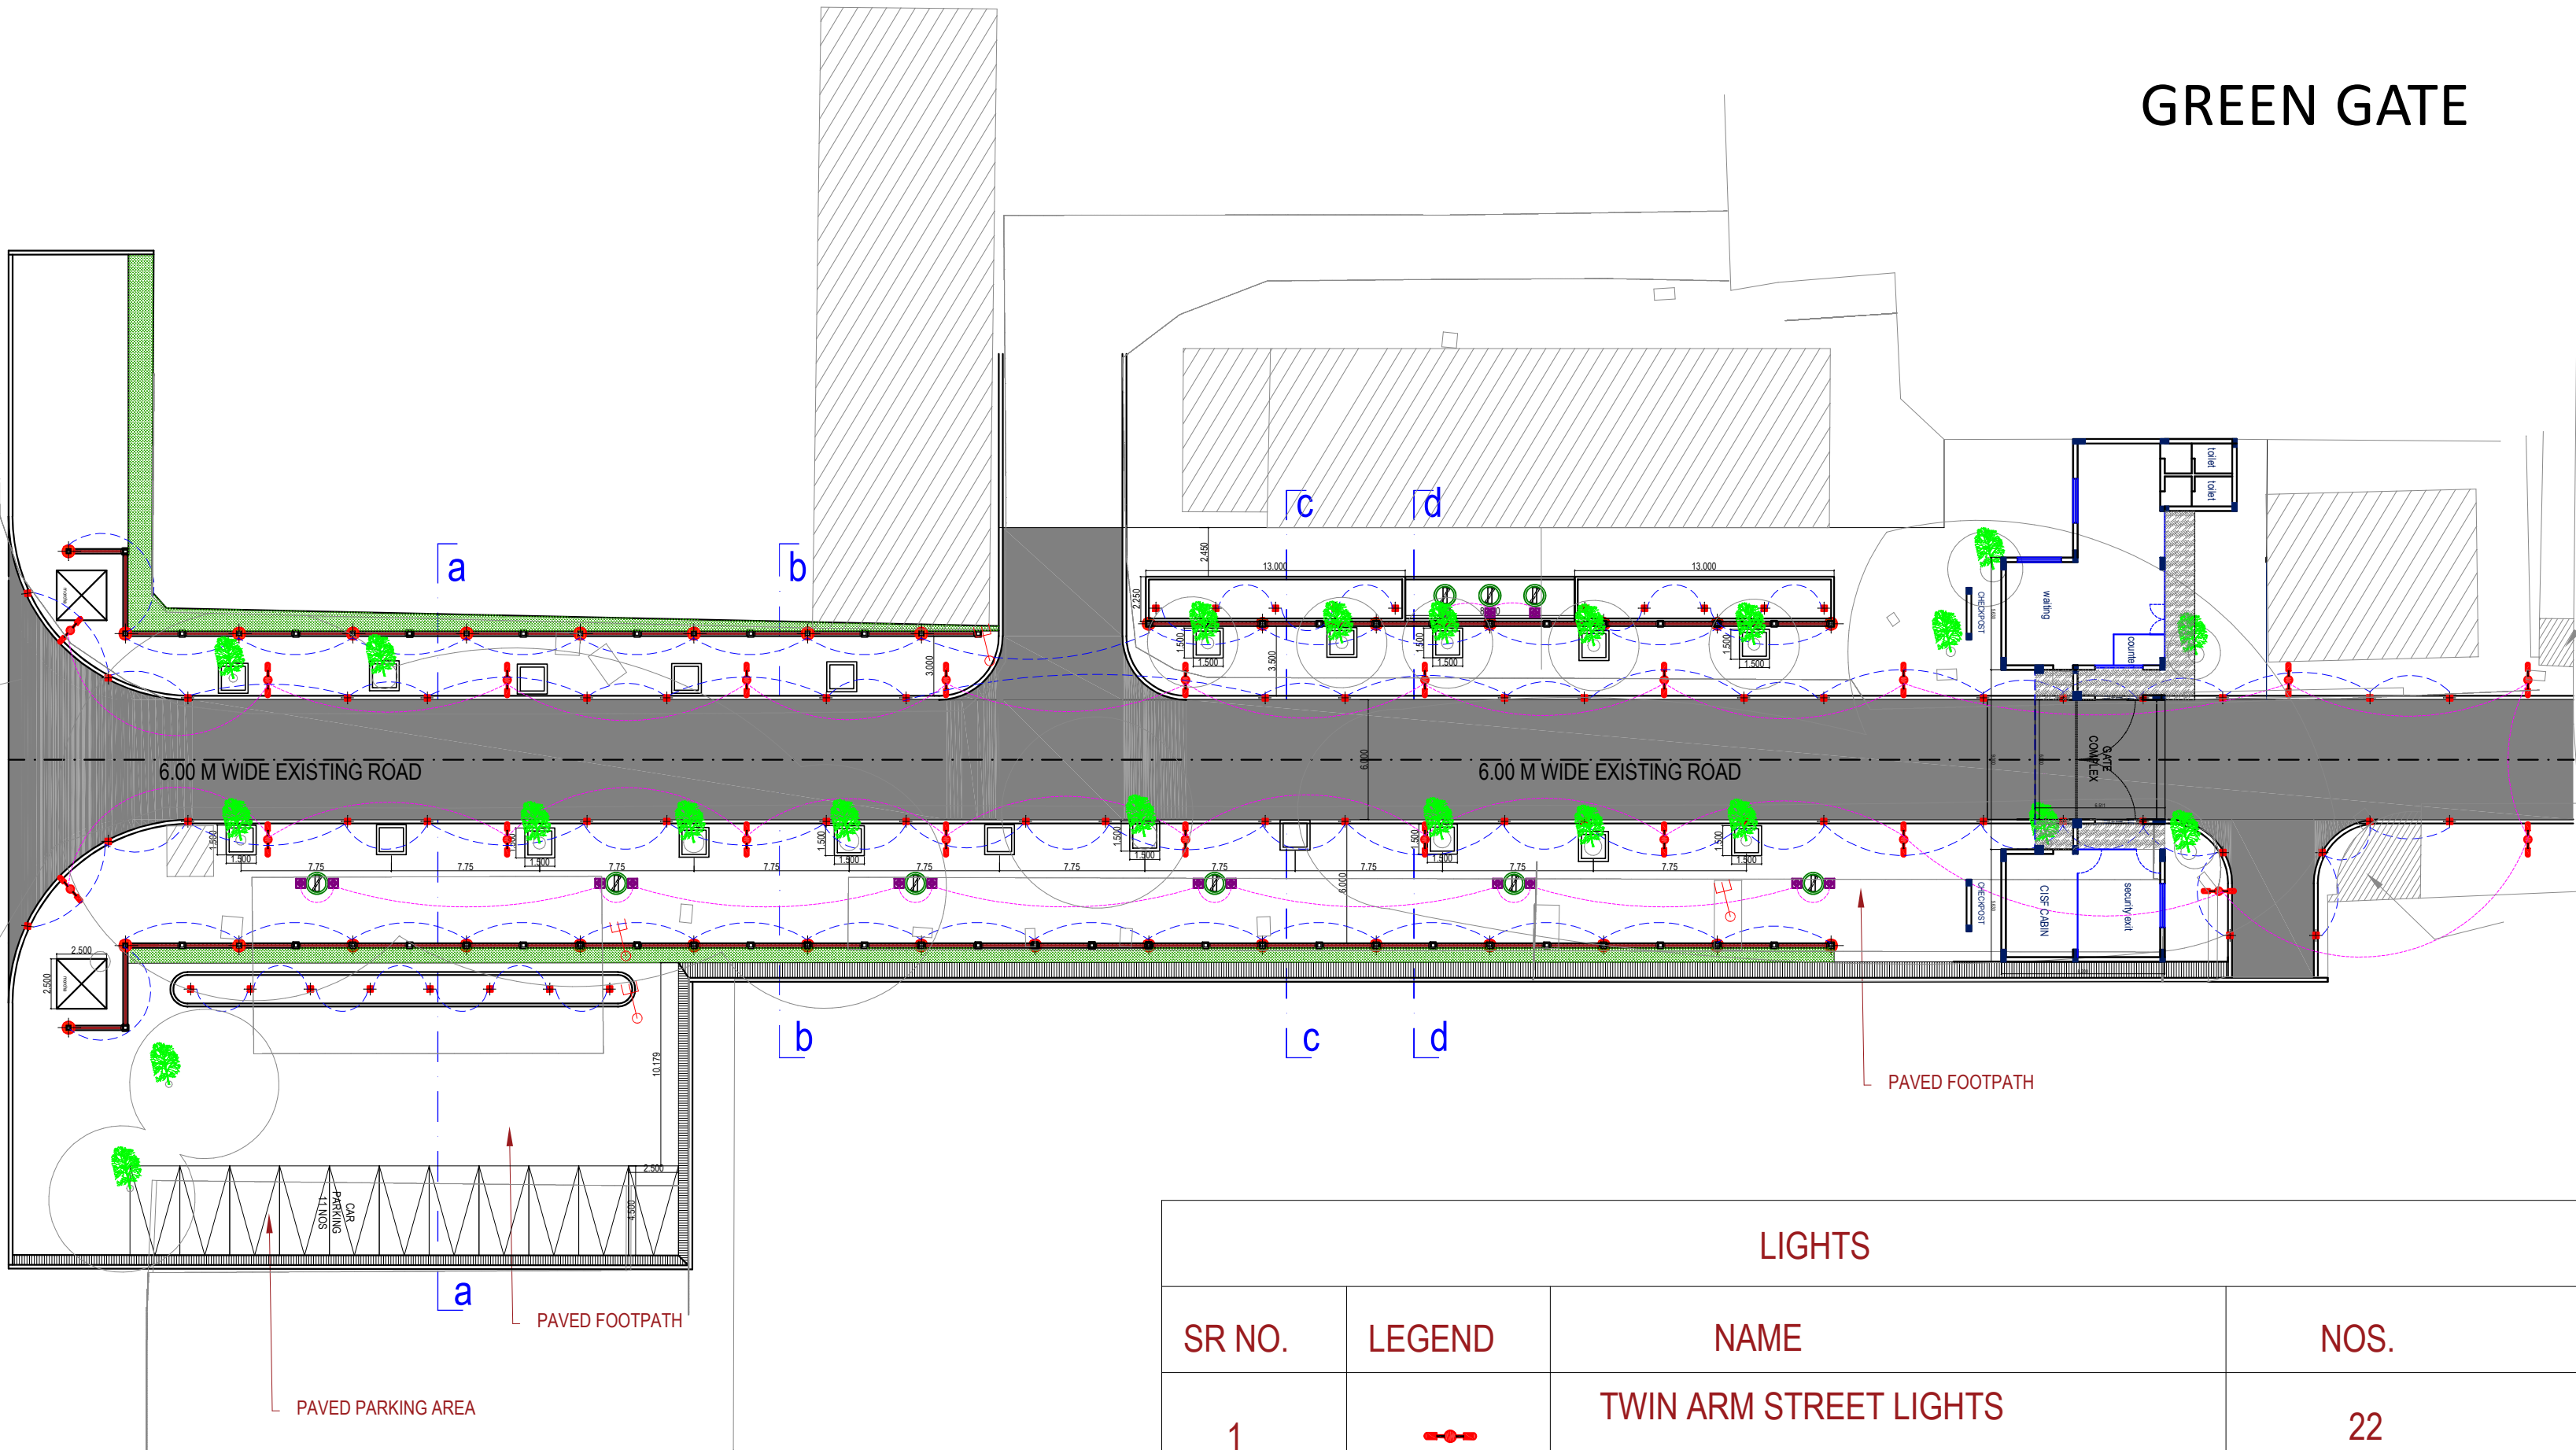

ILLUMINATION PLAN

LIGHTS			
SR NO.	LEGEND	NAME	NOS.
1		TWIN ARM STREET LIGHTS	22
2		Bollard lamps	65
3		Wall top / gate top lamps	31
4		HIGHLIGHTER LIGHT	31

NOTES: 1. All dimensions are in metres.  
2. Drawing should not be replicated, reproduced, printed in any form without approval of owner.

Refer written dimensions do not Scale the Drawing if any discrepancy noted should be reported to the Architect for rectification.

CLIENT  
SIGNATURE:  
NAME :  
Indian SecurityPress, Nashik Maharashtra

NORTH

CONSULTANTS  
Department of Architecture & Planning  
V.N.I.T

Dr. Akshay Patil


Dr. Amit Deshmukh

DRAWN BY  
Ar Rudra Lakhera  
Ar. Amit Patre


DATE  
:11/04/2024

DRG NO

VISVESVARAYA NATIONAL  
INSTITUTE OF TECHNOLOGY,  
NAGPUR

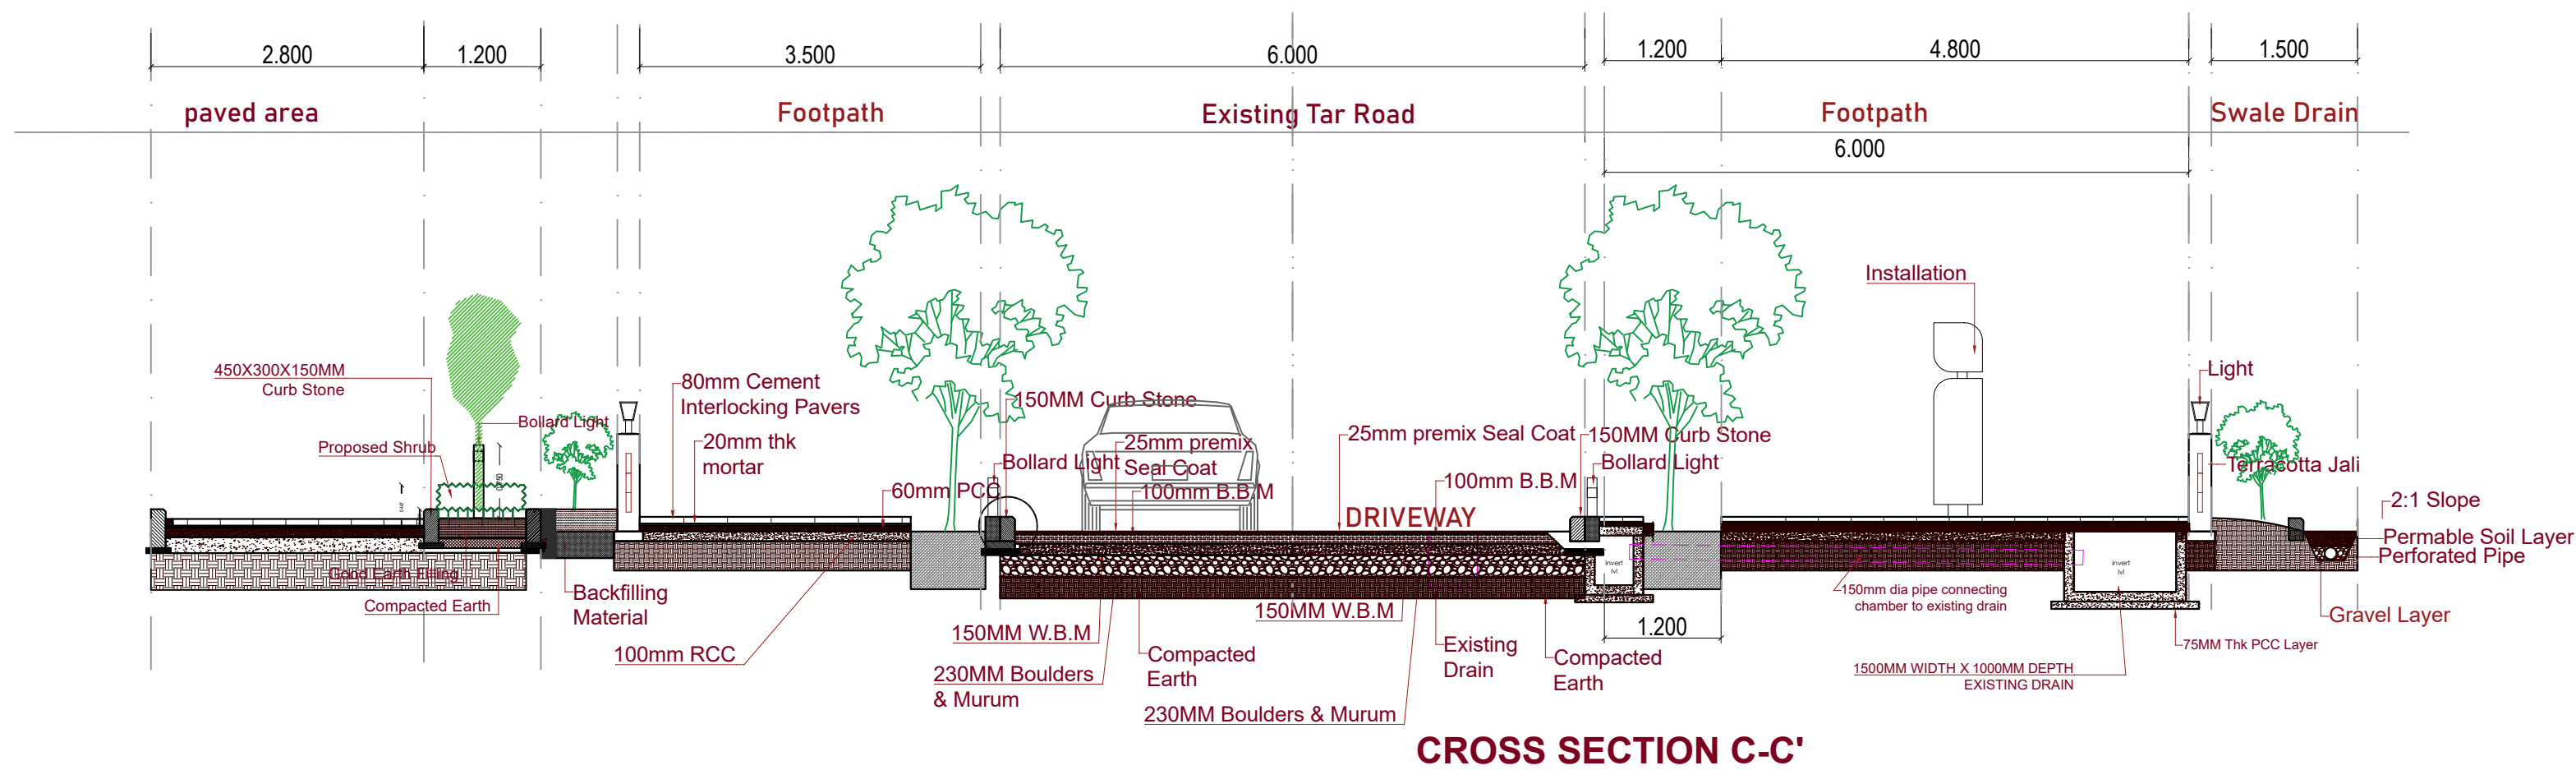

CROSS SECTION C-C'

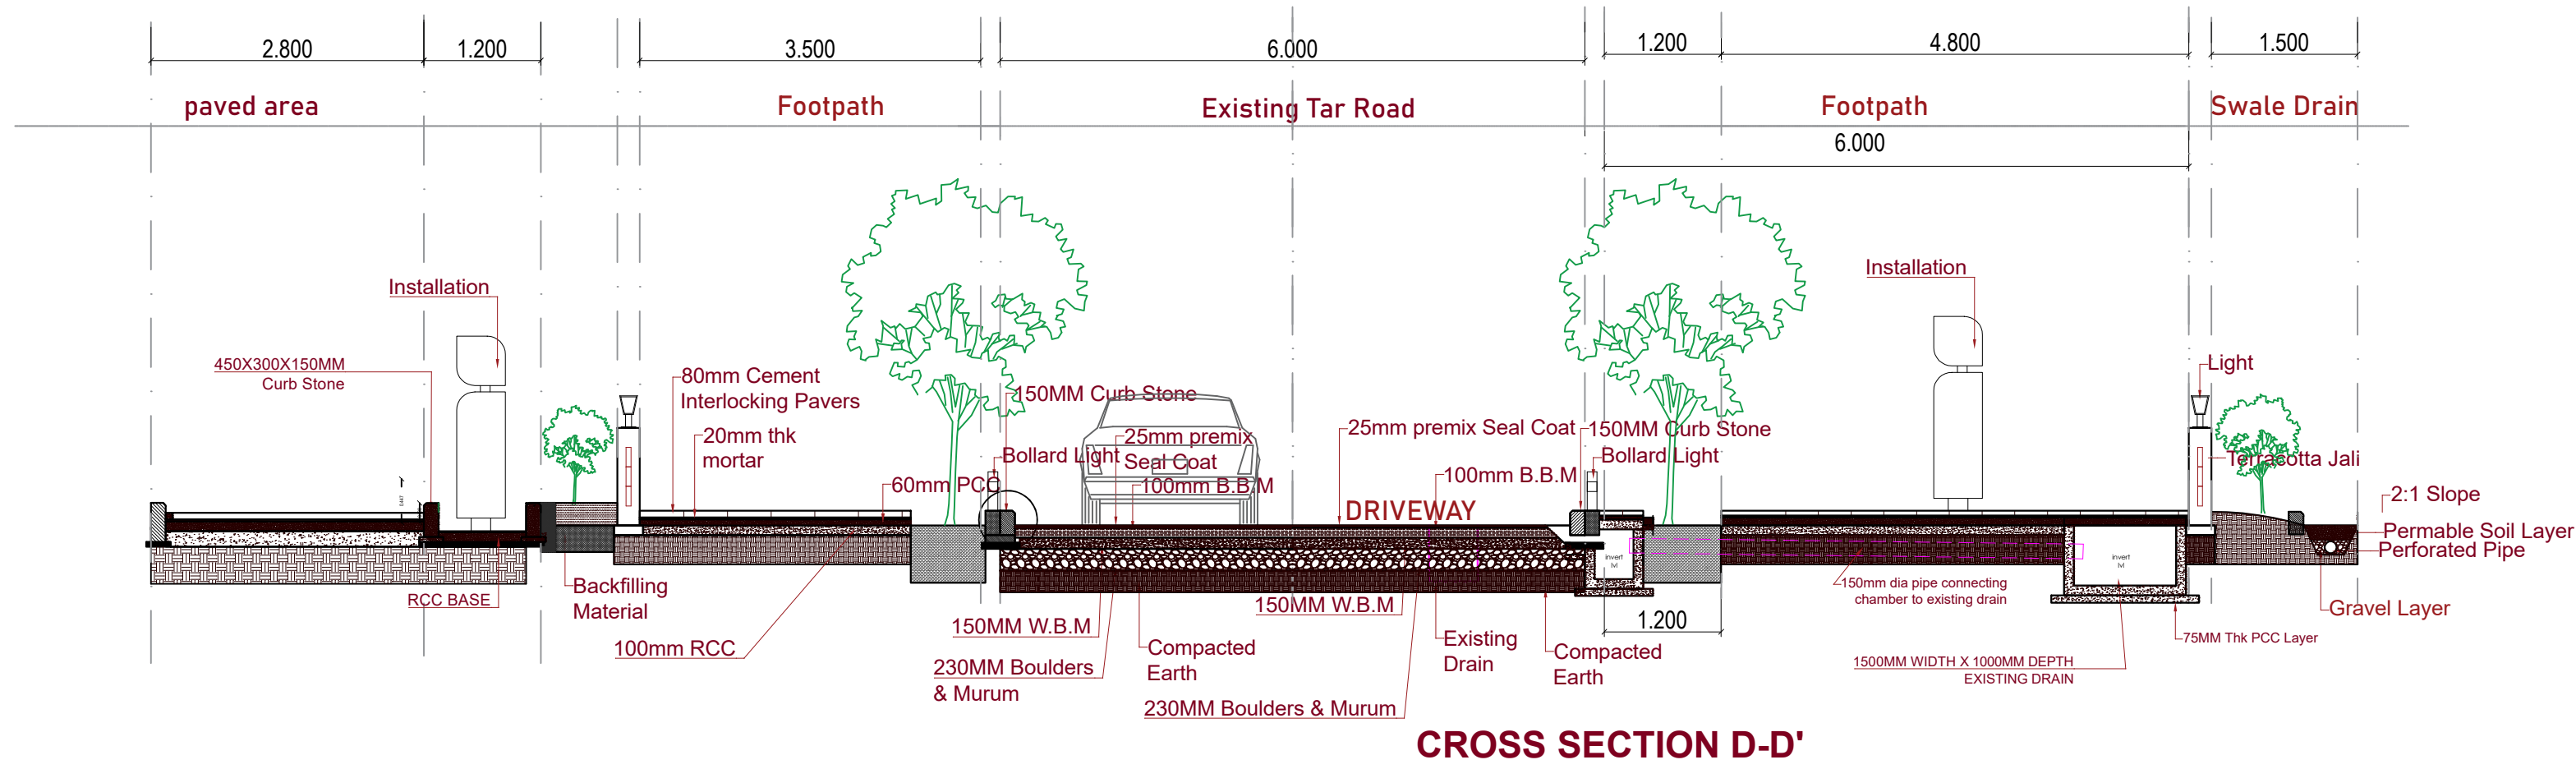

CROSS SECTION D-D'

NOTES: 1. All dimensions are in metres.  
2. Drawing should not be replicated, reproduced, printed in any form without approval of owner.

Refer written dimensions do not Scale the Drawing if any discrepancy noted should be reported to the Architect for rectification.

	CLIENT	
	SIGNATURE:	
	NAME :	

Indian Security Press, Nashik Maharashtra

CONSULTANTS

Department of Architecture & Planning

V.N.I.T

Dr. Akshay Patil

Dr. Amit Deshmukh

DRAWN BY : Ar Rudra Lakhera

Ar. Amit Patre

DATE : 11/04/2024

DRG NO